

For further information contact:

Fitzwilliam College • Storey's Way • Cambridge • CB3 0DG
 Porters' Lodge 01223 332000 • Fax 01223 477976 • www.fitz.cam.ac.uk/conference



Ground Floor Site Plan

From A14 West & North (Huntingdon direction)

From A14 East (Bury St Edmunds direction)

HUNTINGDON ROAD A1307

B1049

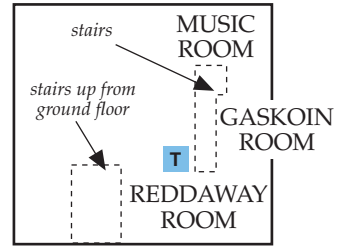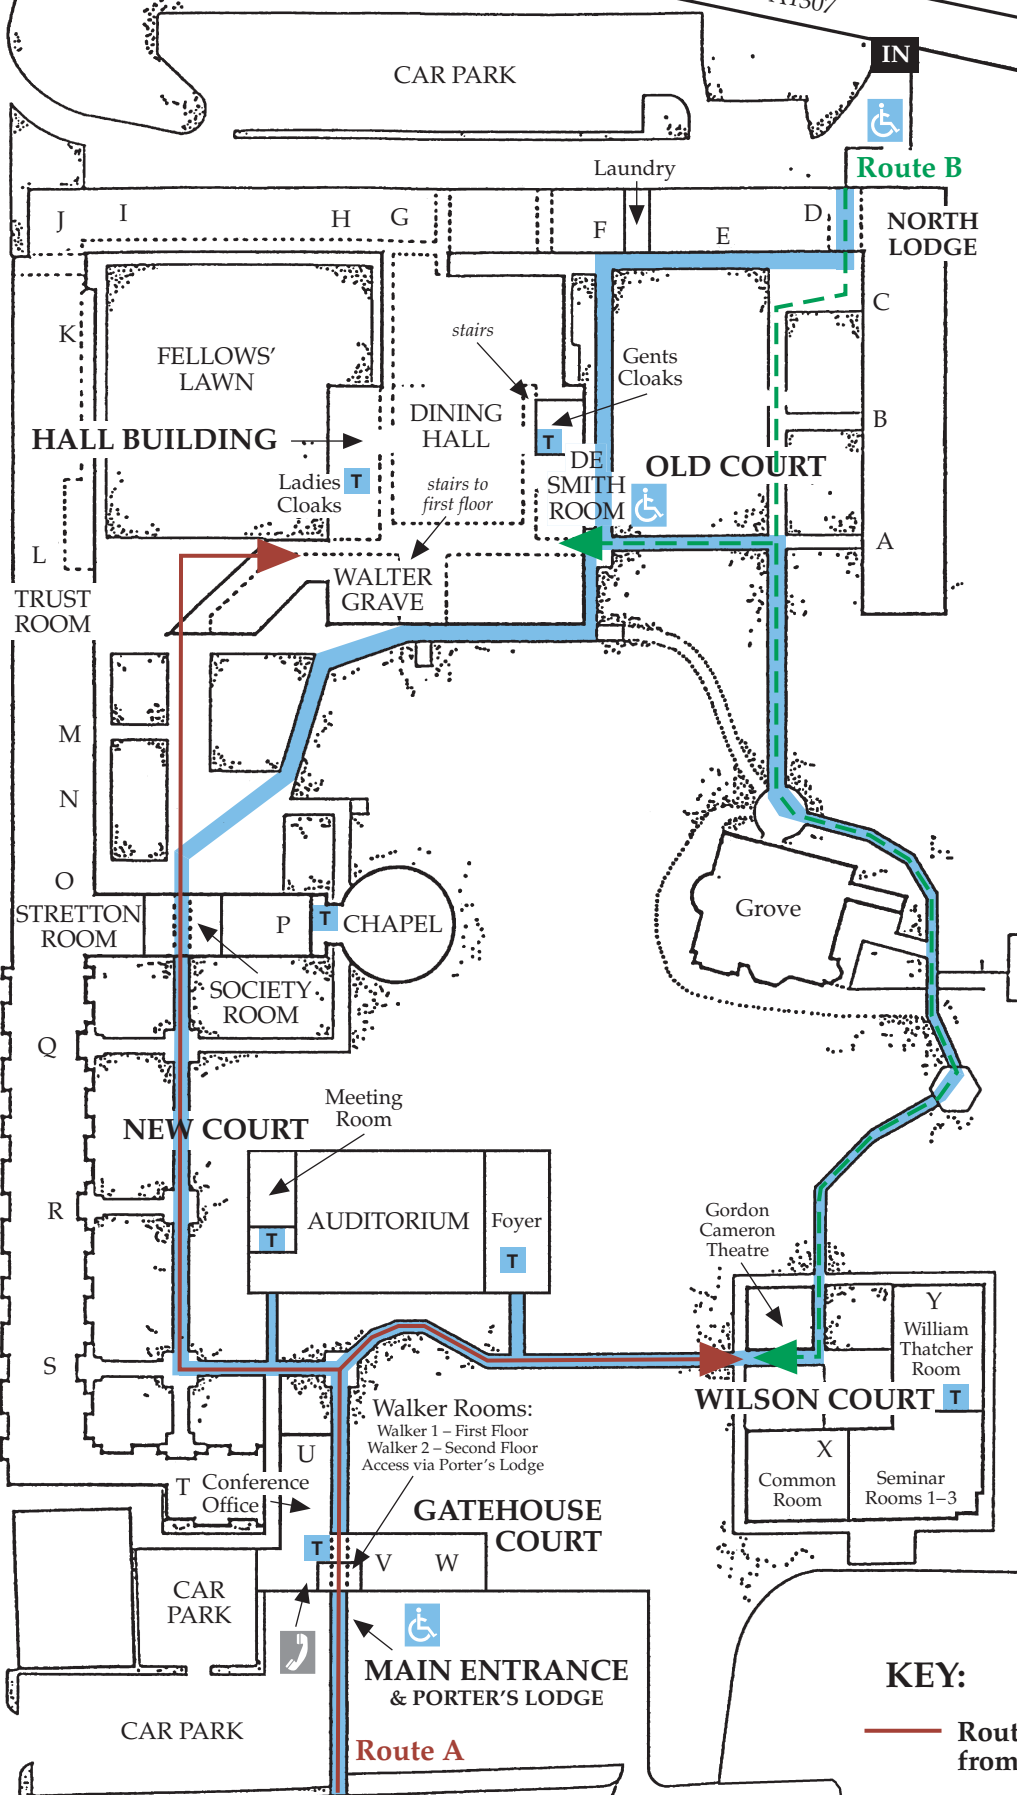

HALL BUILDING First Floor Plan

KEY:

- Route A from Storey's Way car park
- - - Route B from Huntingdon Road car park
- T Disabled access & toilets (T)

Scale 1:500

From M11, Jct. 13 via A1303